

Position: Bourke St Mall Melbourne
Company:
Municipality: Melbourne
TMP Author: Chris Reece
Filename: Sample-Bourke St Mall (Melbourne)-R1-0 (CC).pdf


Melway: 43 H8
Scale: NTS
Page 1 of 1
Revision: 1.0



It is a requirement that all traffic guidance schemes conform to AS1742.3 and supporting state addendums and the VicRoads Code of Practice 2005.

key - signage required

	1 ON SIDE ROAD ROADWORK AHEAD	1
	2 LOCAL TRAFFIC ONLY ROAD CLOSED AHEAD	5
	3 CHEVRON	13
	4 BARRICADE	43
	5 END ROAD WORK DRIVE SAFELY	4
	6 ARROWBOARD	7
	7 LANE STATUS 1	5
	7 LANE STATUS 2	1
	8 PEDESTRIANS WATCH YOUR STEP	17
	9 PEDESTRIANS USE OTHER FOOTPATH	0
	10 NO LEFT TURN LOCAL TRAFFIC ONLY ROAD CLOSED	6
	11 NO RIGHT TURN LOCAL TRAFFIC ONLY ROAD CLOSED	8
	12 NO THROUGH ROAD ROAD CLOSED AHEAD	2
	13 NO LEFT TURN ROAD CLOSED	4
	14 NO RIGHT TURN ROAD CLOSED	6
	15 ROAD CLOSED	12
	16 ROADWORK AHEAD LOCAL TRAFFIC ONLY ROAD CLOSED	5
	MEDIAN STRIP	
	CAR PARKING	
	TAXI RANK	
	TRAFFIC LIGHT INTERSECTION	
	BOLLARDS	
	TRAFFIC CONTROLLER	
	HALF CLOSURE	
	FULL CLOSURE	

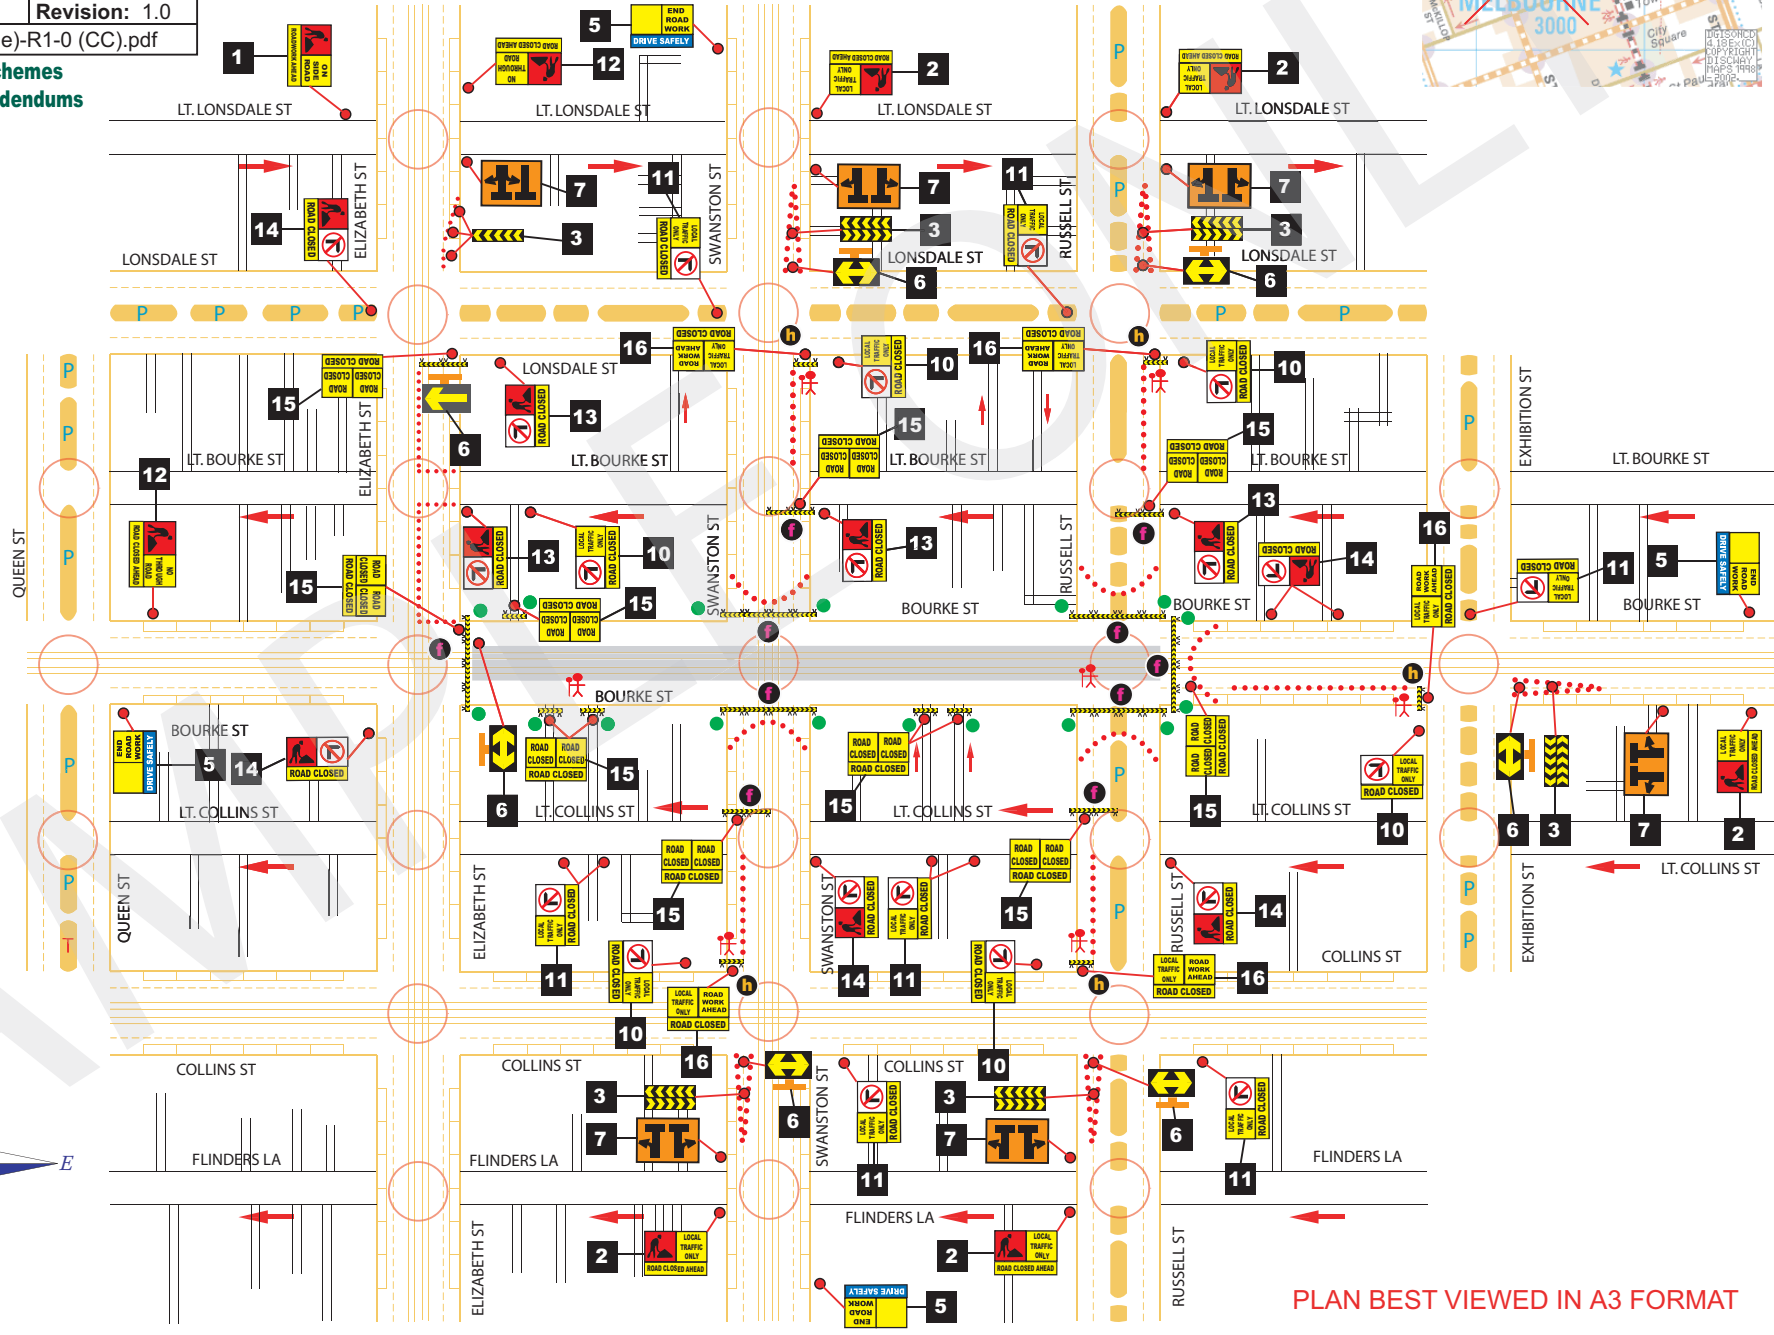

PLAN BEST VIEWED IN A3 FORMAT